


SCHOOL GROUND FLOOR PLANS WITH FIRE EXITS

SCALE 1:300

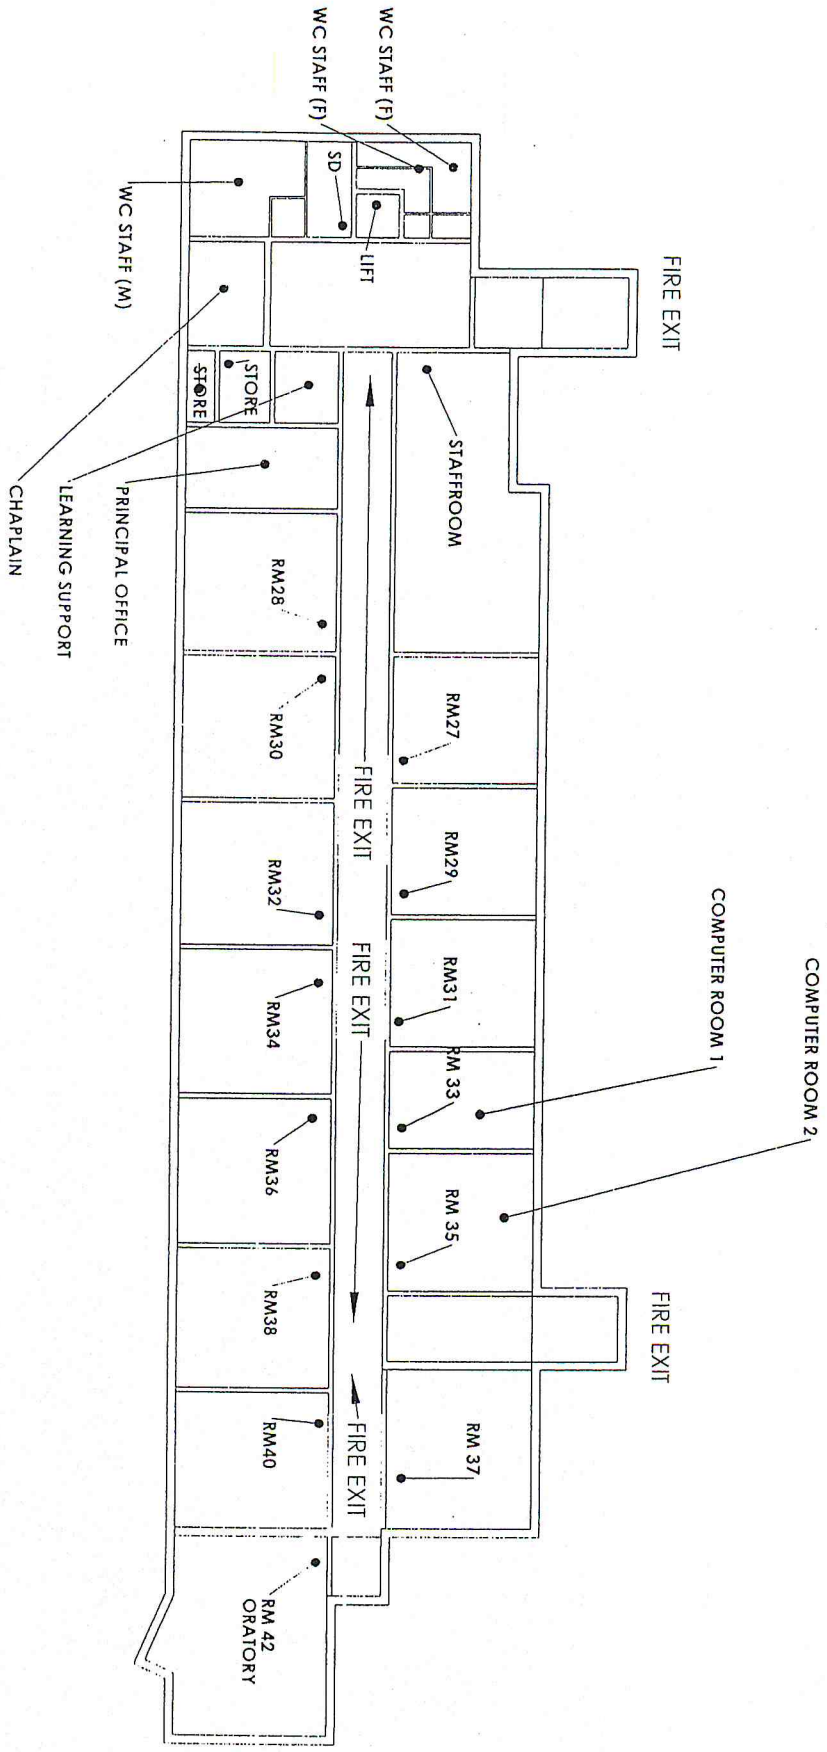

SCHOOL FIRST FLOOR PLANS WITH FIRE EXITS